



SREEKRISHNAPURAM V.T. BHATTATHIRIPAD COLLEGE

Aided and Affiliated to University of Calicut, NAAC Accredited with B+ Grade

Phone (Office) : 0466-2268285 | Email : principalvtbcollege@gmail.com



CRITERION – IV INFRASTRUCTURE AND LEARNING RESOURCES

4.1 Physical Facilities

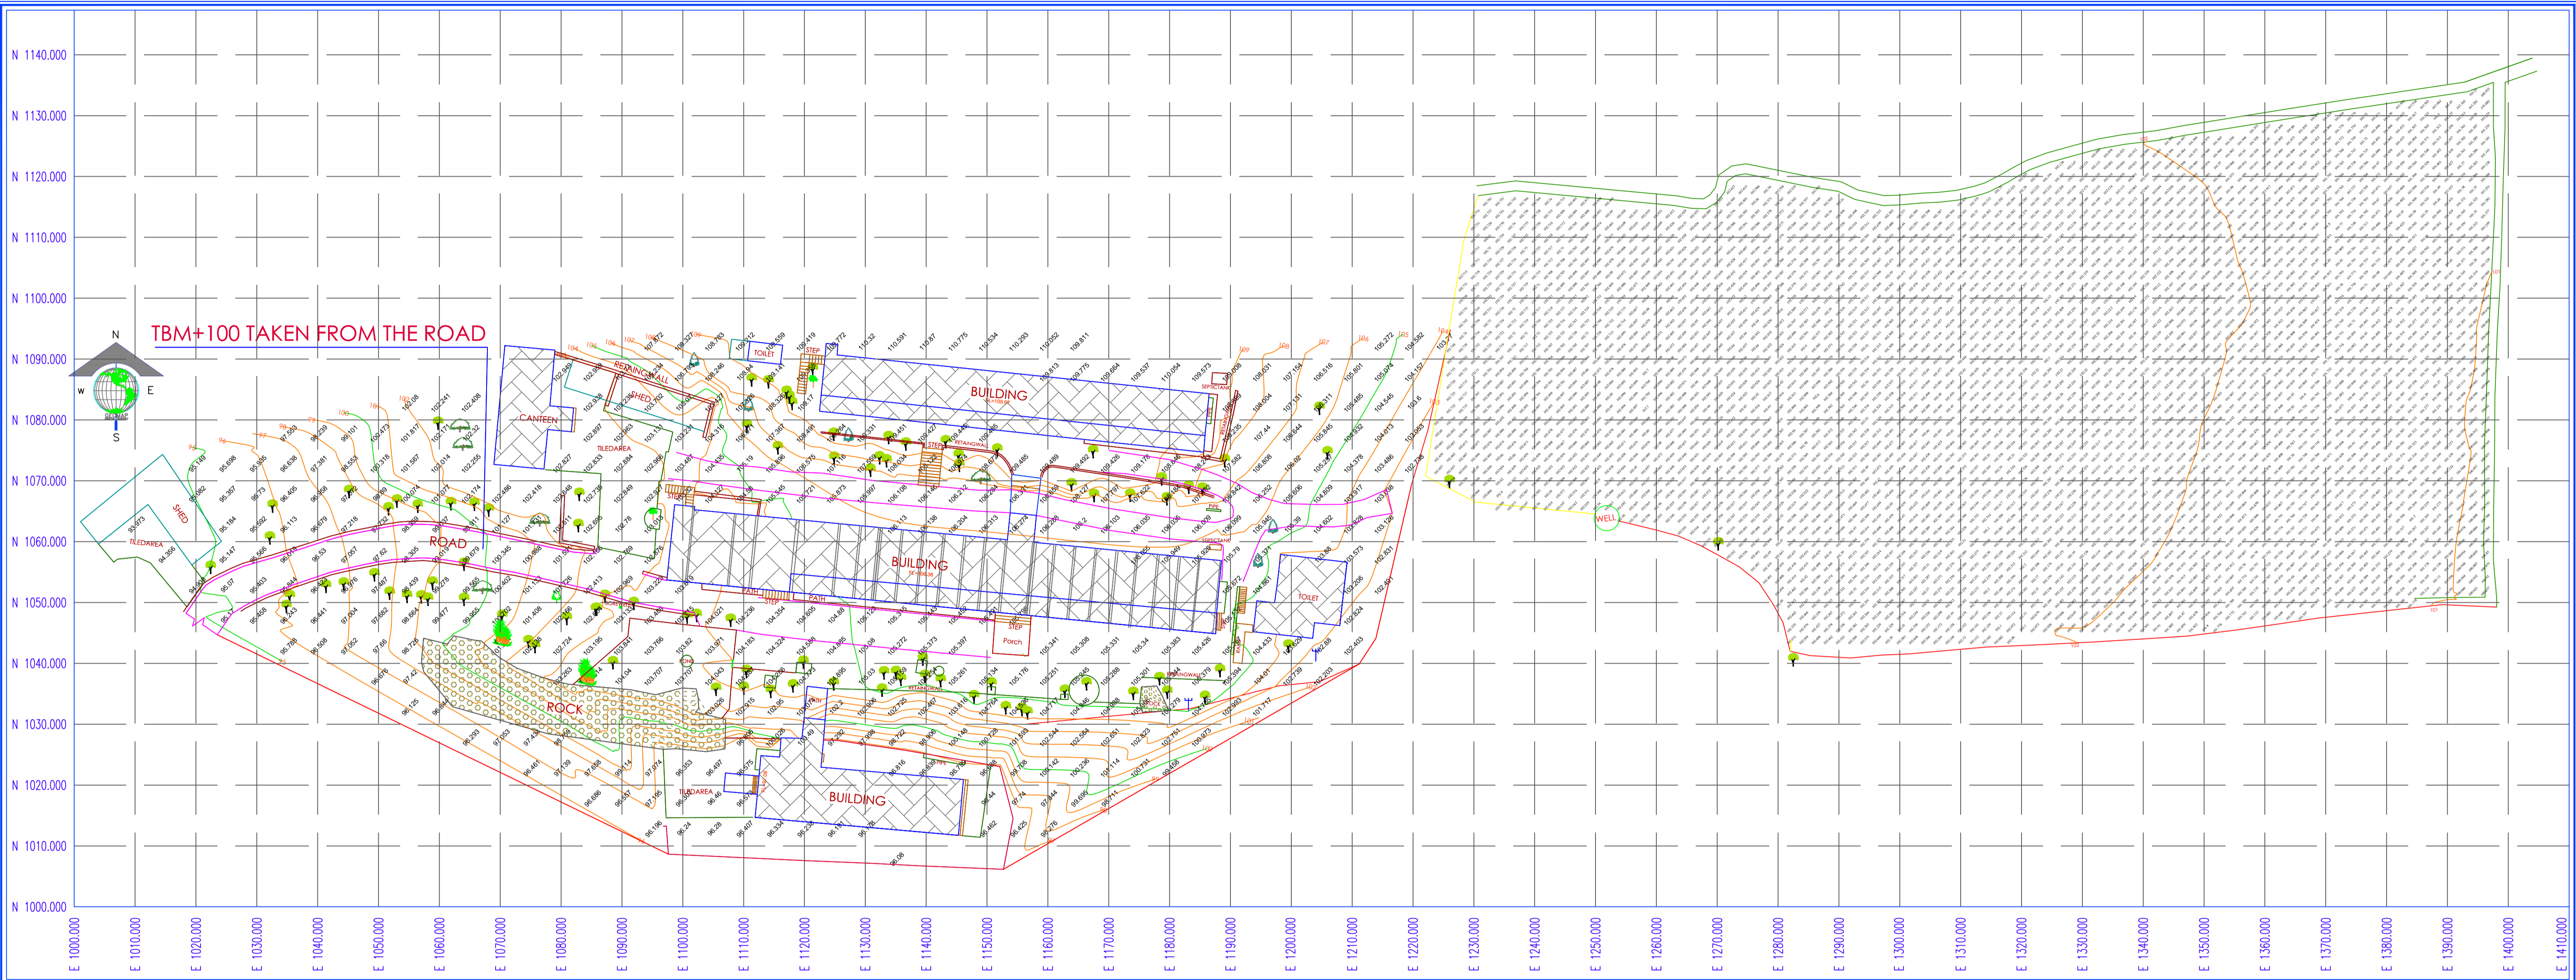




www.vtb.ac.in



Mannampatta P.O., Palakkad – 678 633

Site Plan



LEGEND:- ELECTRIC POST 		AREA= 0Acres 00.00Cents ALL DIMENSIONS ARE IN METRE GRID INTERVAL 10MX10M CONTOUR INTERVAL 1M PLEASE CONFIRM THE NORTH DIRECTION IS CORRECT	TOPOGRAPHIC PLAN	CLIENT:- VTB COLLAGE	No Revision By Date	Surveyed by THAMBI SUBIN	Drg No. 1	SURVEYED BY:- 
POSITION OF TREES ARE BOTTOM CENTRE OF SYMBOLS				SITE AT:- SREEKRISHAPURAM				